


Plan 1:1500



Snitt 1:750

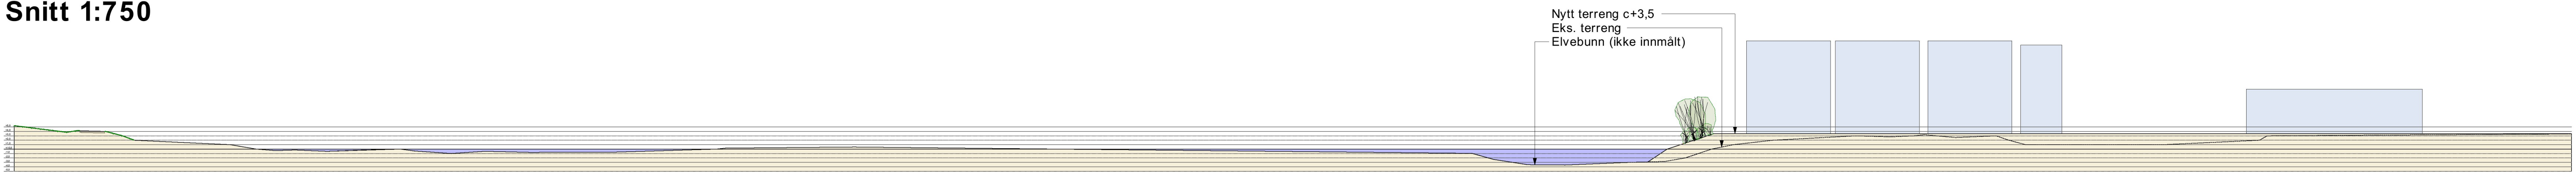

Lokaliseringsfigur